



MASTER PLAN





STAGE PLAN



THE  
ARMITAGE  
RELEASE

PRELIMINARY SITE ANALYSIS PLAN SCALE 1:300 @ A4

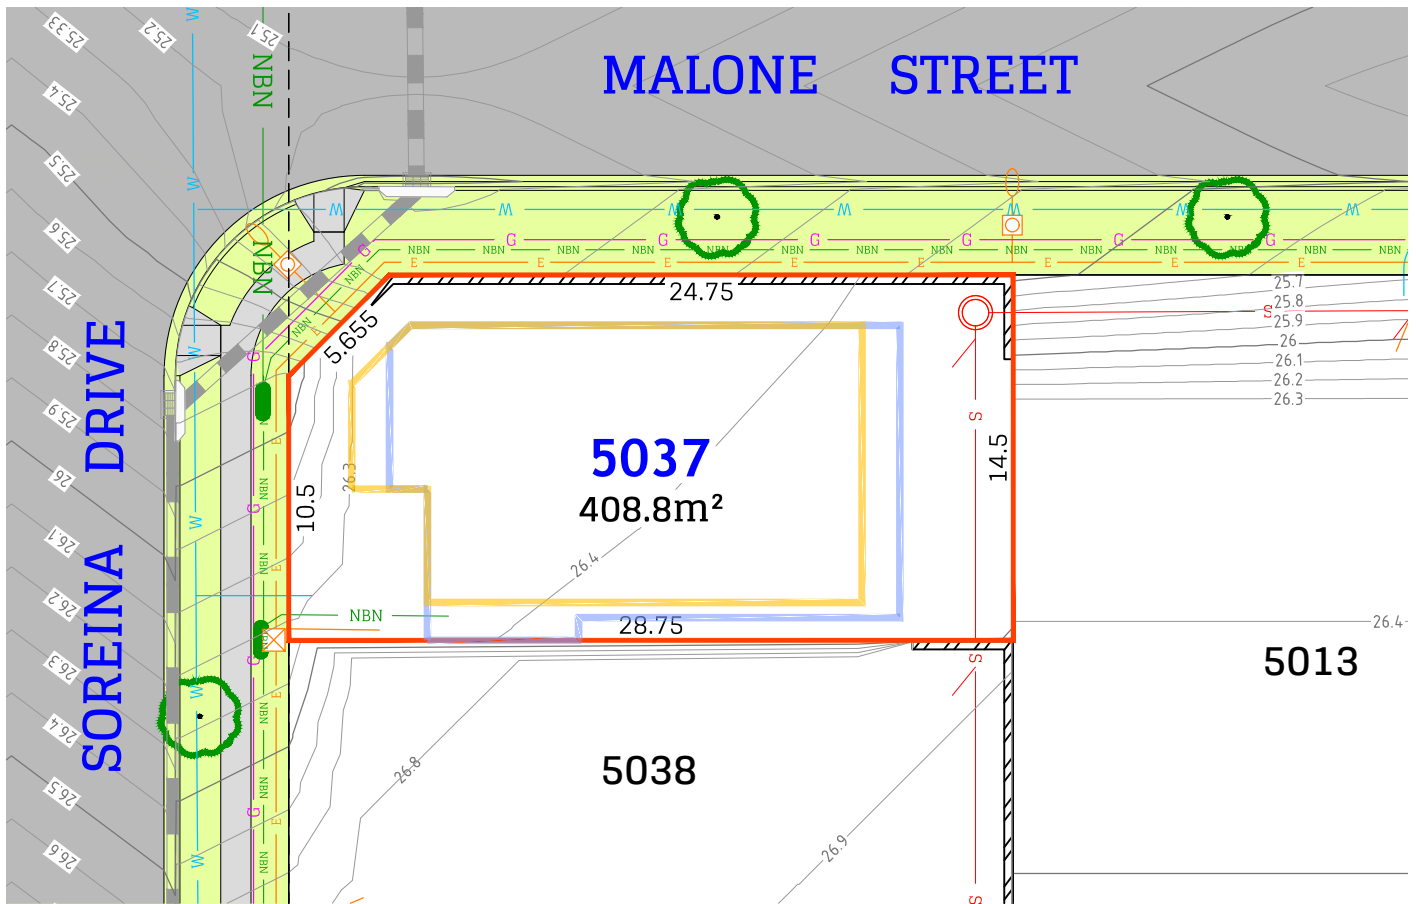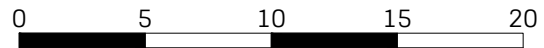

LEGEND:

S	Sewer main	OHE	O/H Electricity services
RM	Sewer Rising main	E	U/G Electricity services
M	Sewer Man Hole		Power Pole
W	Water main		Street Light
	Water Hydrant		Electrical Pillar
	Water Stop Valve		NBN
	Stormwater pipe		NBN Pit
	Stormwater intel	G	Gas (available)
	Stormwater Pit		Retaining Wall
	Street Tree		Design surface contour
			1st Storey Building Envelope
			2nd Storey Building Envelope

DISCLAIMER/NOTES:

1. Contour are based on finished design levels and are subject to construction and Council certification and therefore should not be considered as final or as-built.
2. Location of utility services including but not limited to power, water, sewer, communications and gas are subject to construction and Supply Authority certification and therefore should not be considered as final or as-built.
3. Survey information such as boundary dimensions and areas, easements etc are subject to final survey. Purchasers should refer to the Deposited Plan and 88B Instrument contained in the Contract for Sale of Land for further detailed information.
4. The Preliminary Site Analysis Plan has been collated from various sources of design information and is provided for convenience to assist Purchasers in obtaining quotation/tenders for dwelling construction.
5. This document does not form part of the Contract of Sale of the Land.

REVISION/S: (B) - AMENDMENTS

DATE: 18/06/2020

BY: ADW Johnson 239240 (5C)